


STEELTEK WITH NEO,
PROFILE METAL WASHER
AND 36mm DIA EPDM

LONGRUN CORRUGATE
METAL ROOFING

MID SPAN SUPPORT ANGLE

WONDERGLAS GC CORRUGATE

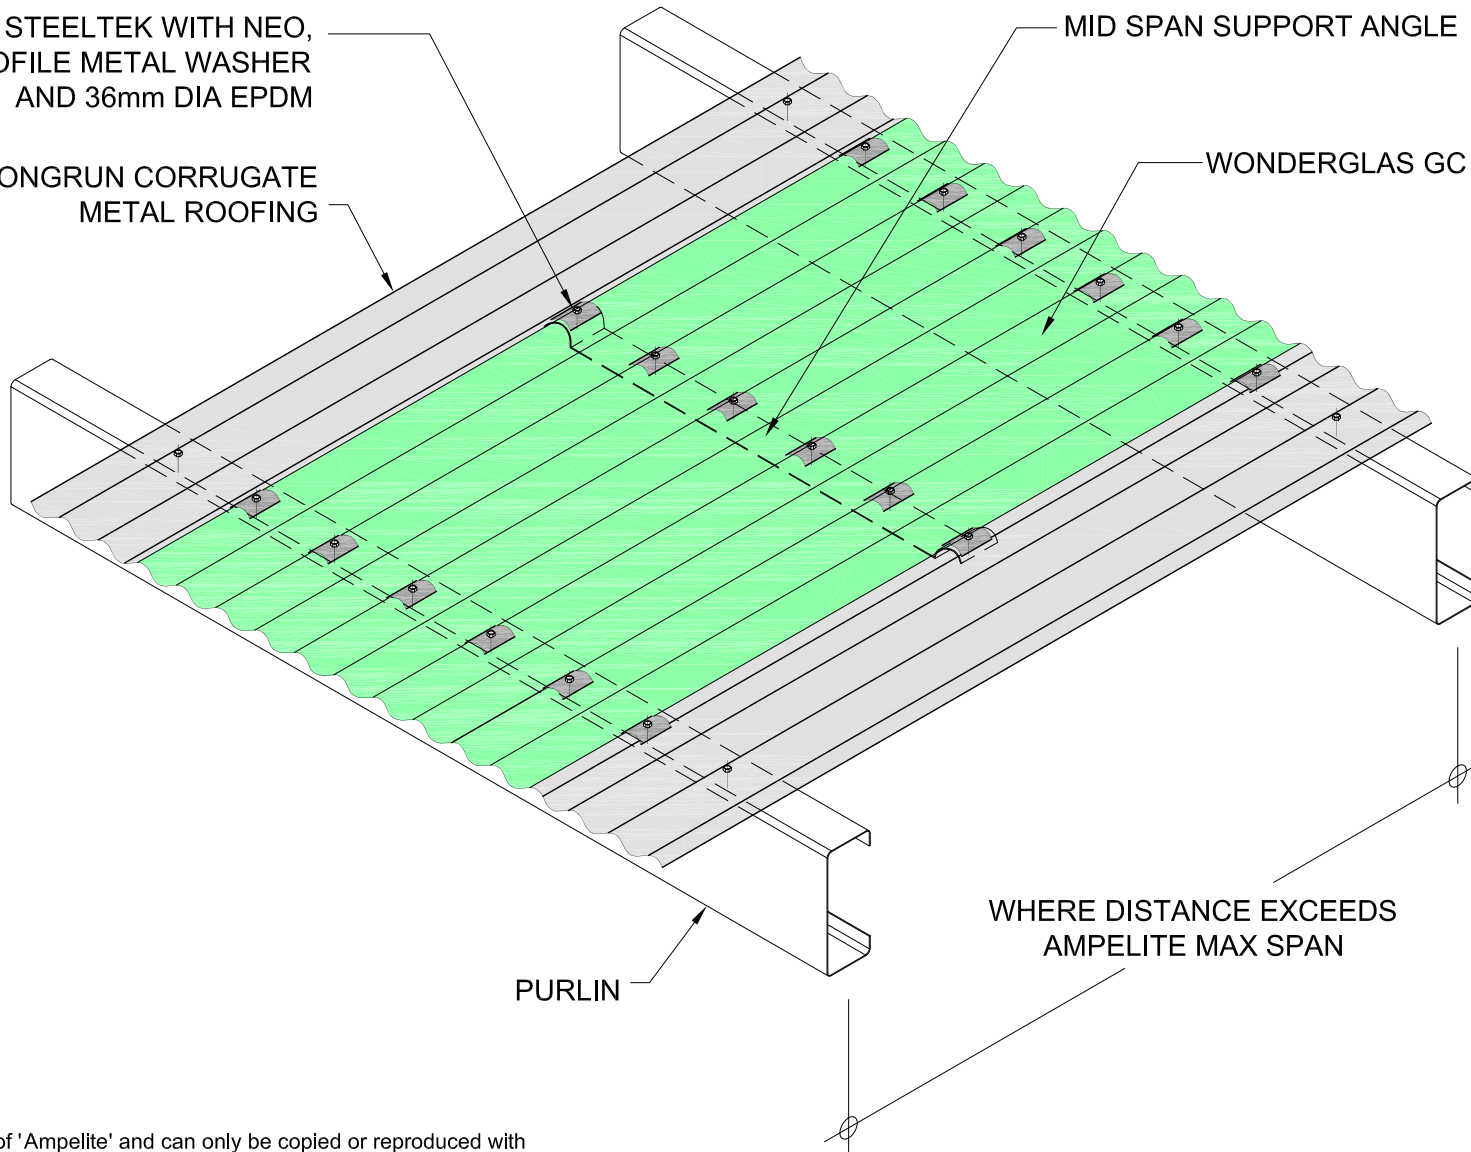

PURLIN

WHERE DISTANCE EXCEEDS
AMPELITE MAX SPAN

- This drawing is the copyright of 'Ampelite' and can only be copied or reproduced with their permission.
- The building designer is ultimately responsible to ensure that details used meet the requirements of the NZ Building Code for the specific project.
- Details of the supporting structure including cavity battens are indicative only and are the responsibility of the building designer.