


WONDERGLAS SIDE LAP WITH CORRUGATE METAL ROOFING

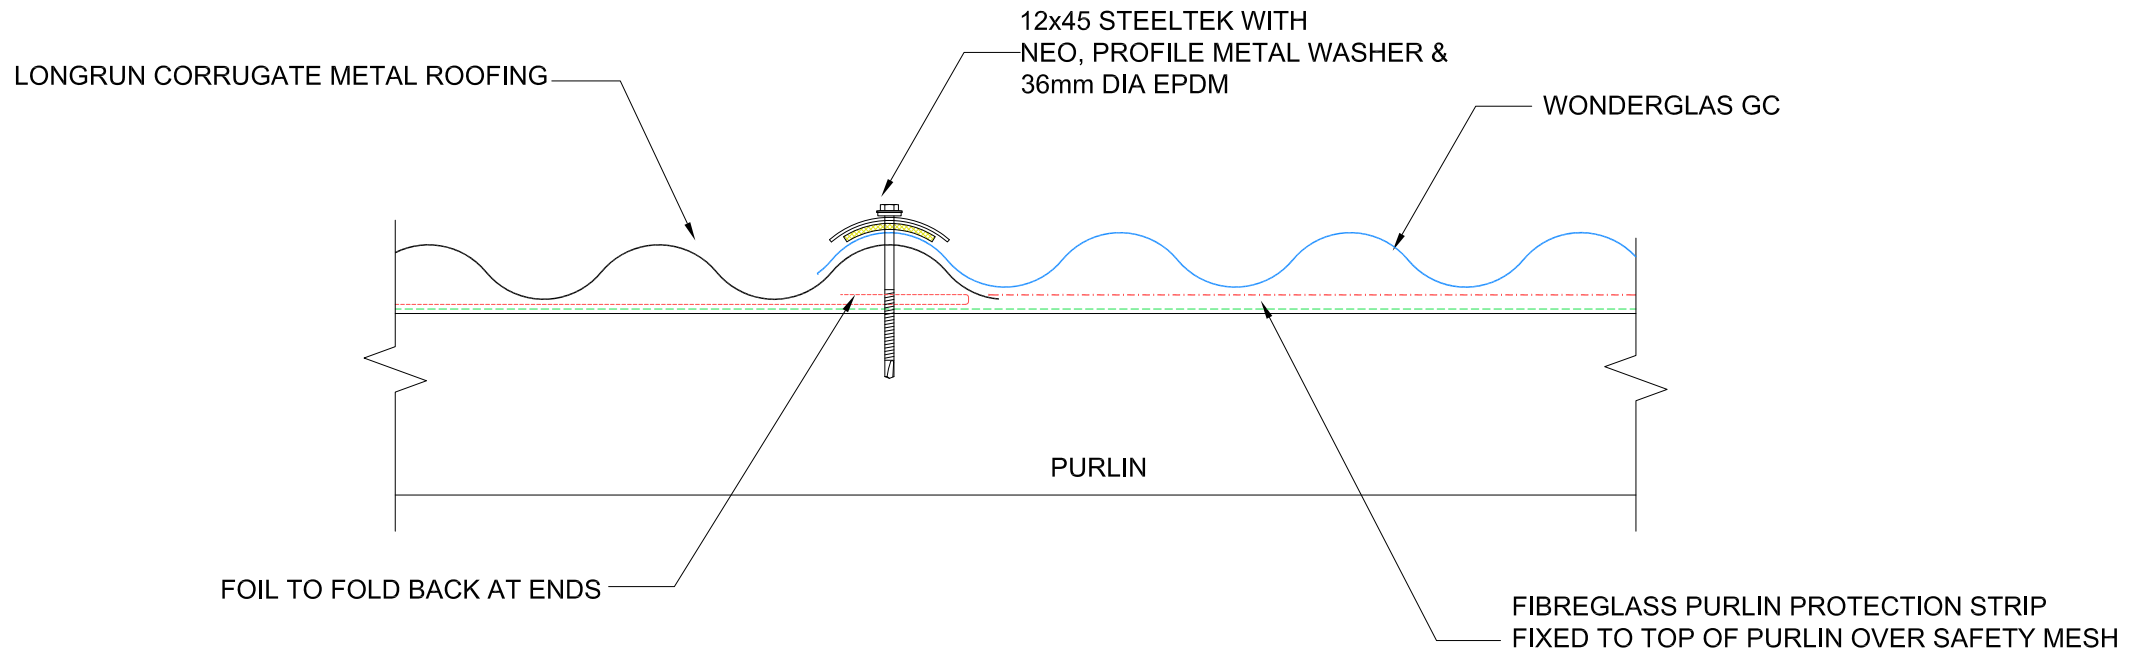

- This drawing is the copyright of 'Ampelite' and can only be copied or reproduced with their permission.
- The building designer is ultimately responsible to ensure that details used meet the requirements of the NZ Building Code for the specific project.
- Details of the supporting structure including cavity battens are indicative only and are the responsibility of the building designer.